




EXISTING SIDE ELEVATION
Scale 1:100

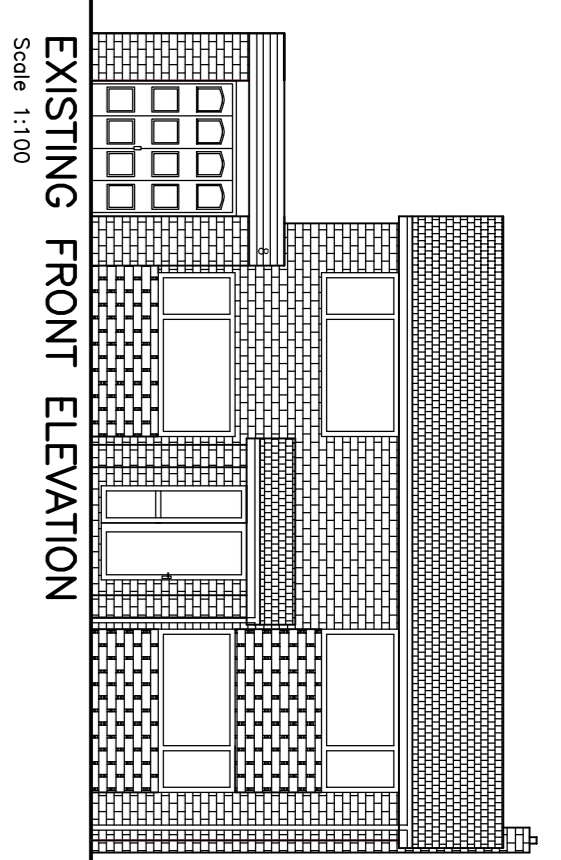


EXISTING FRONT ELEVATION
Scale 1:100

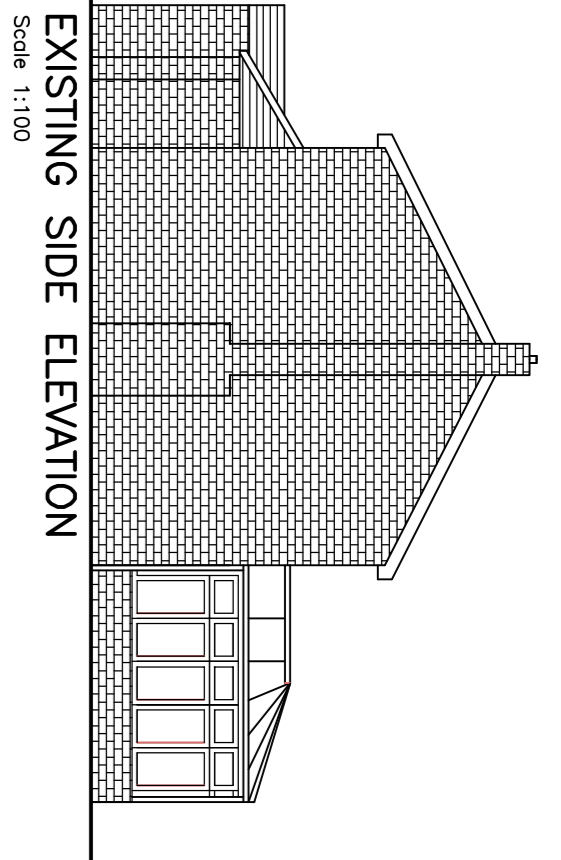


EXISTING SIDE ELEVATION
Scale 1:100

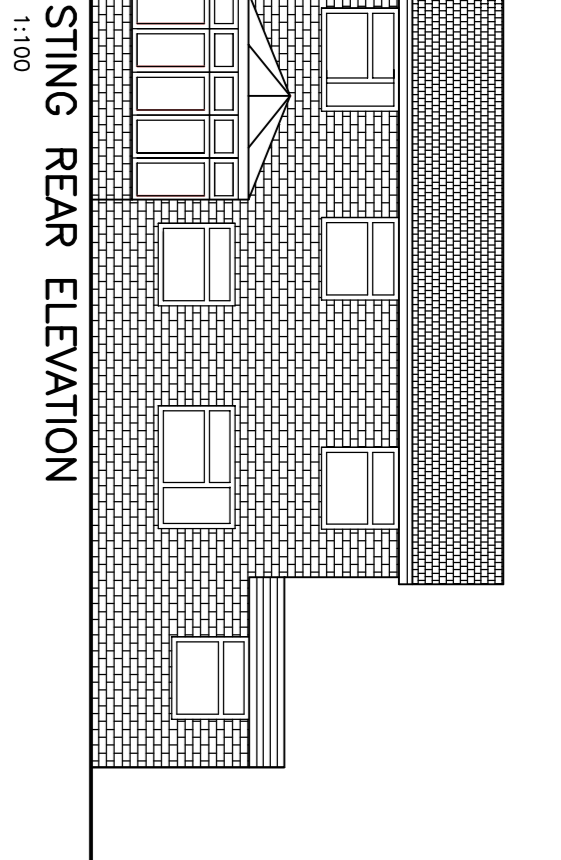


EXISTING REAR ELEVATION
Scale 1:100

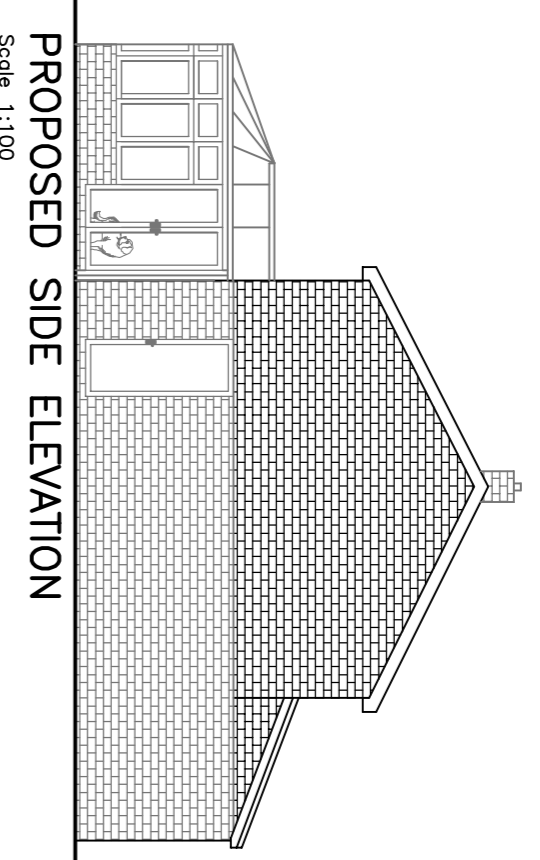


PROPOSED SIDE ELEVATION
Scale 1:100

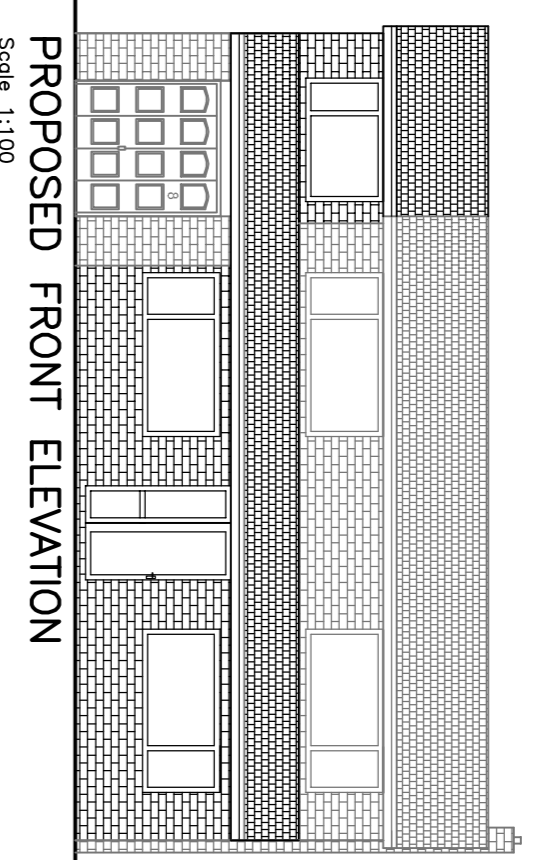


PROPOSED FRONT ELEVATION
Scale 1:100

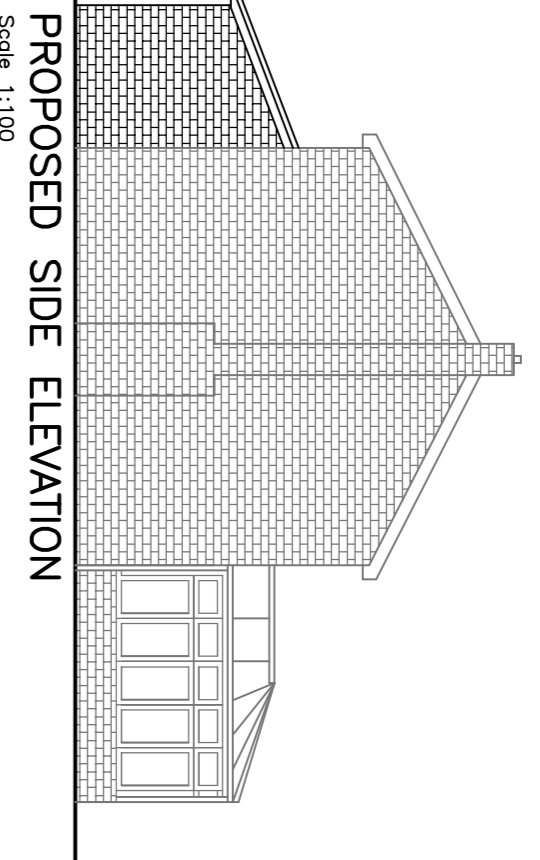


PROPOSED SIDE ELEVATION
Scale 1:100

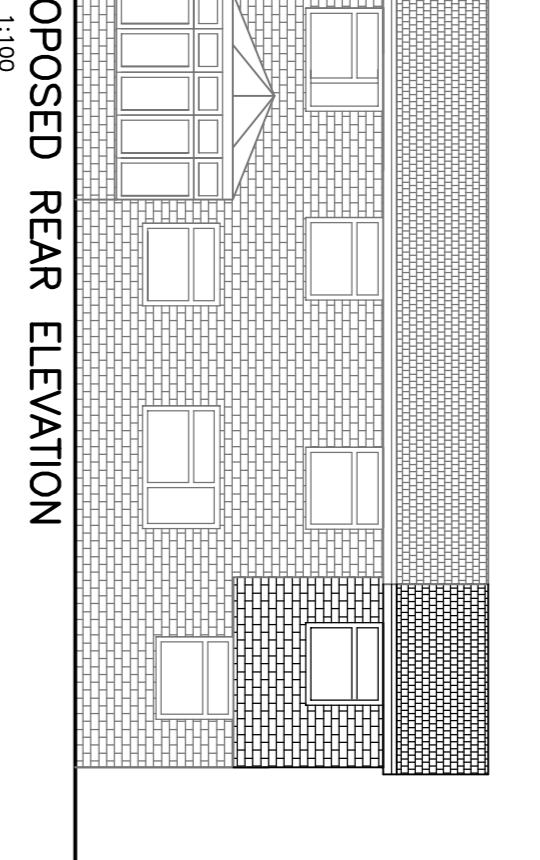


PROPOSED REAR ELEVATION
Scale 1:100

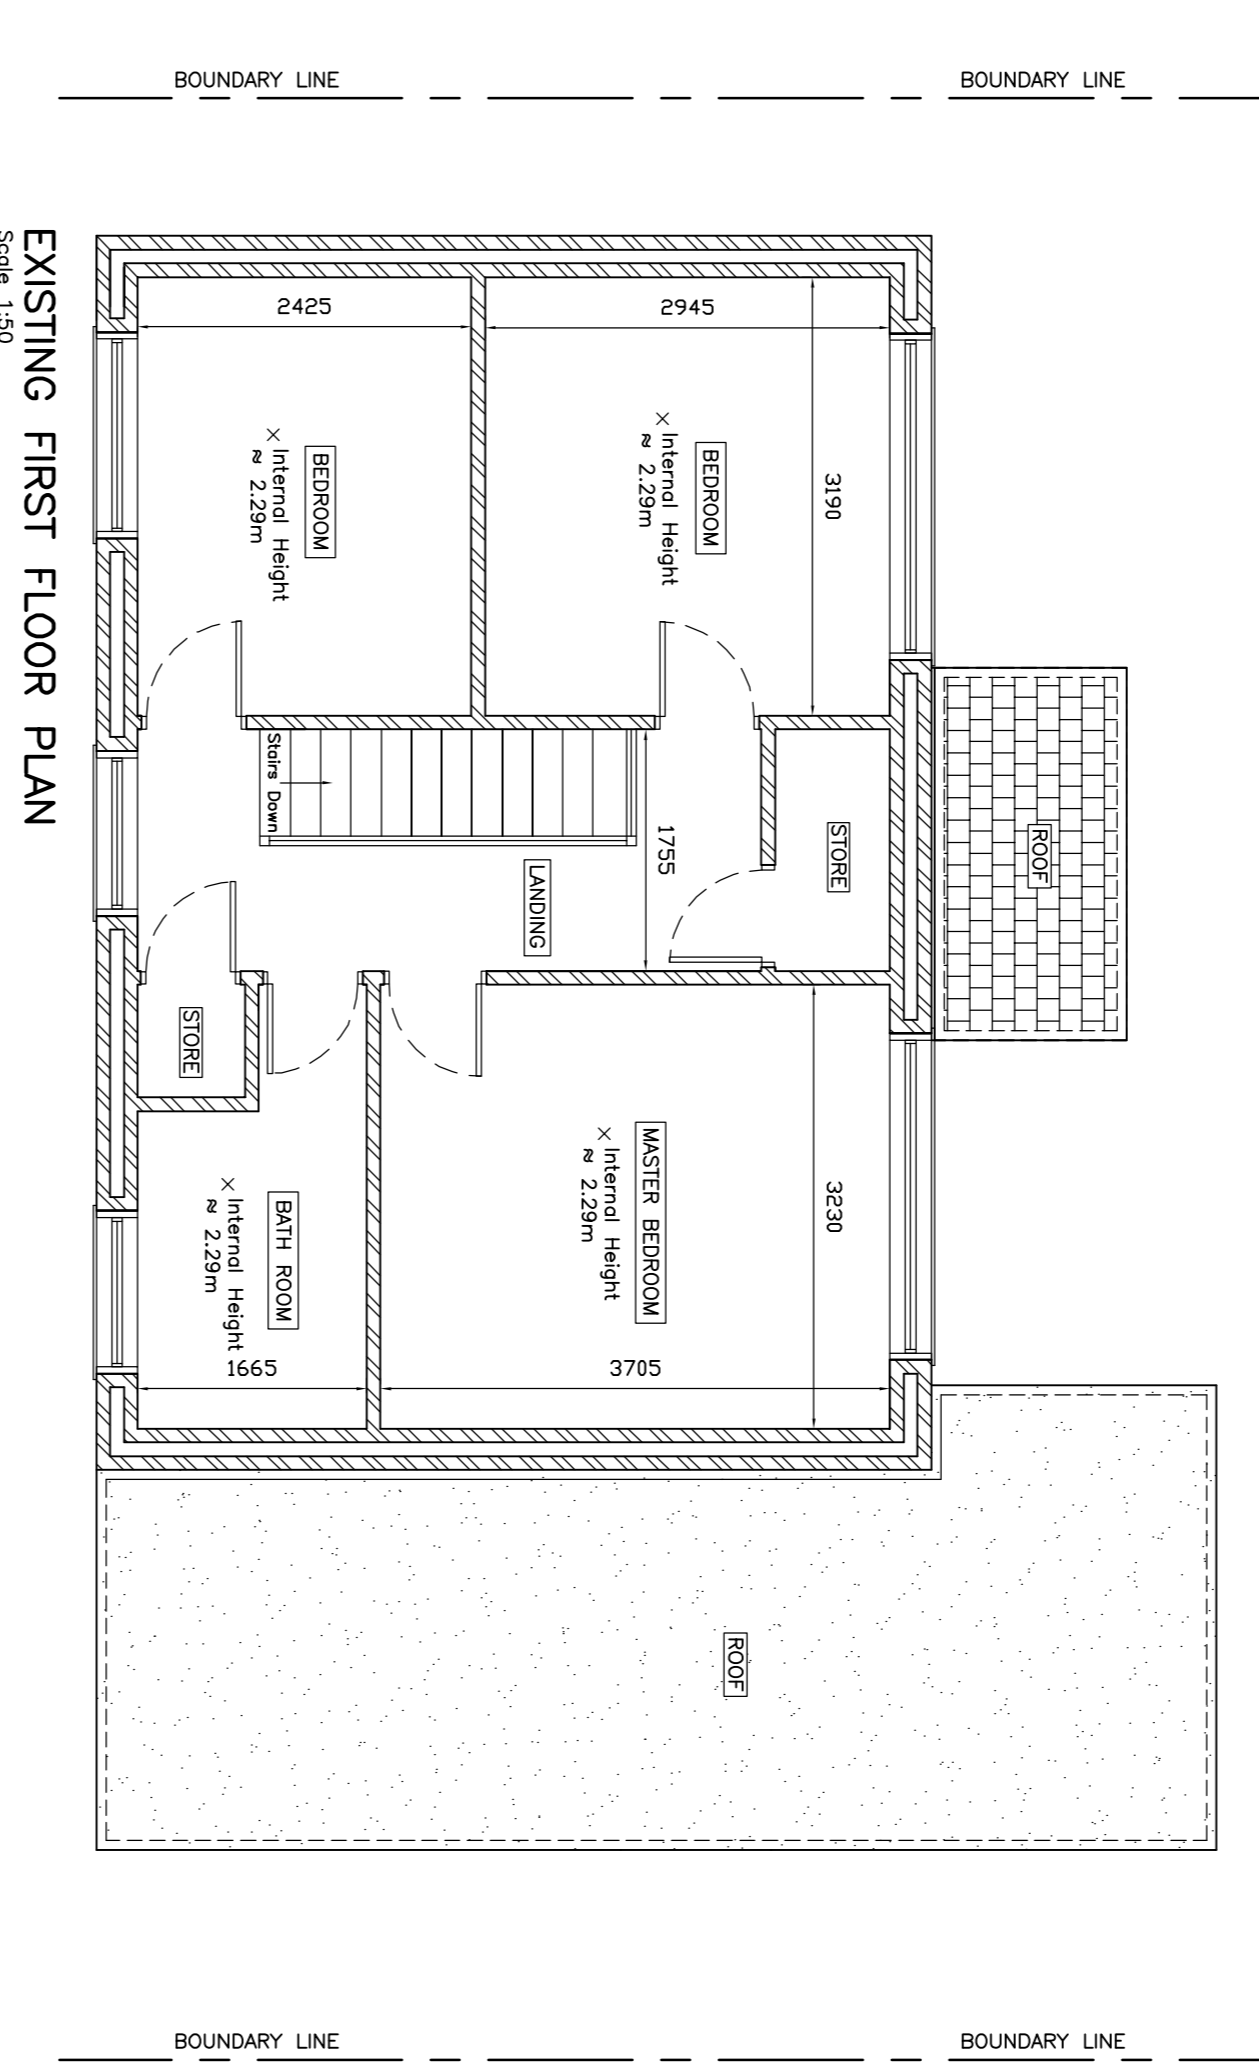


EXISTING FIRST FLOOR PLAN
Scale 1:50

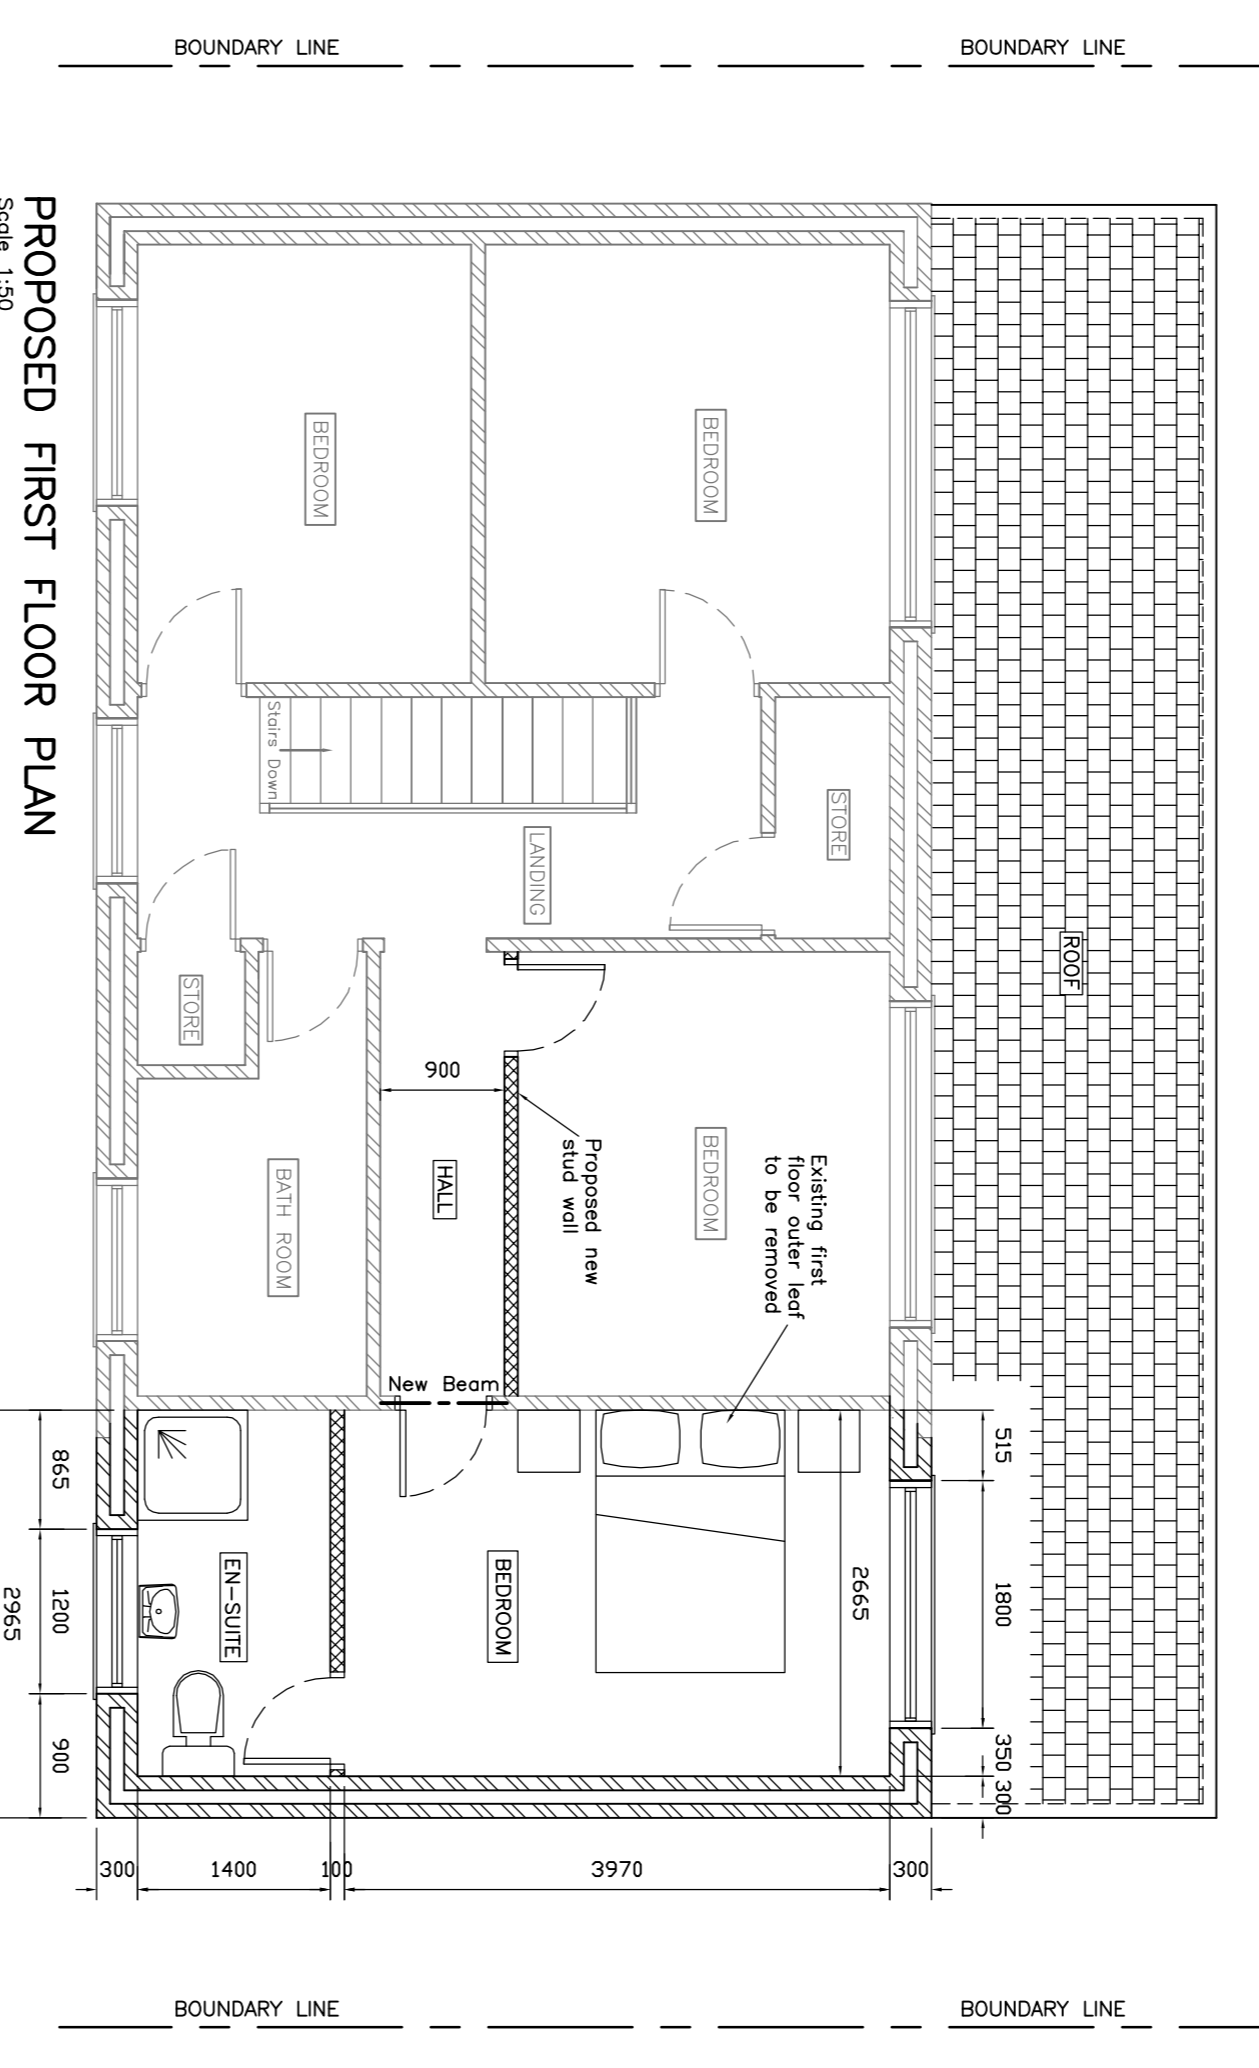


PROPOSED FIRST FLOOR PLAN
Scale 1:50

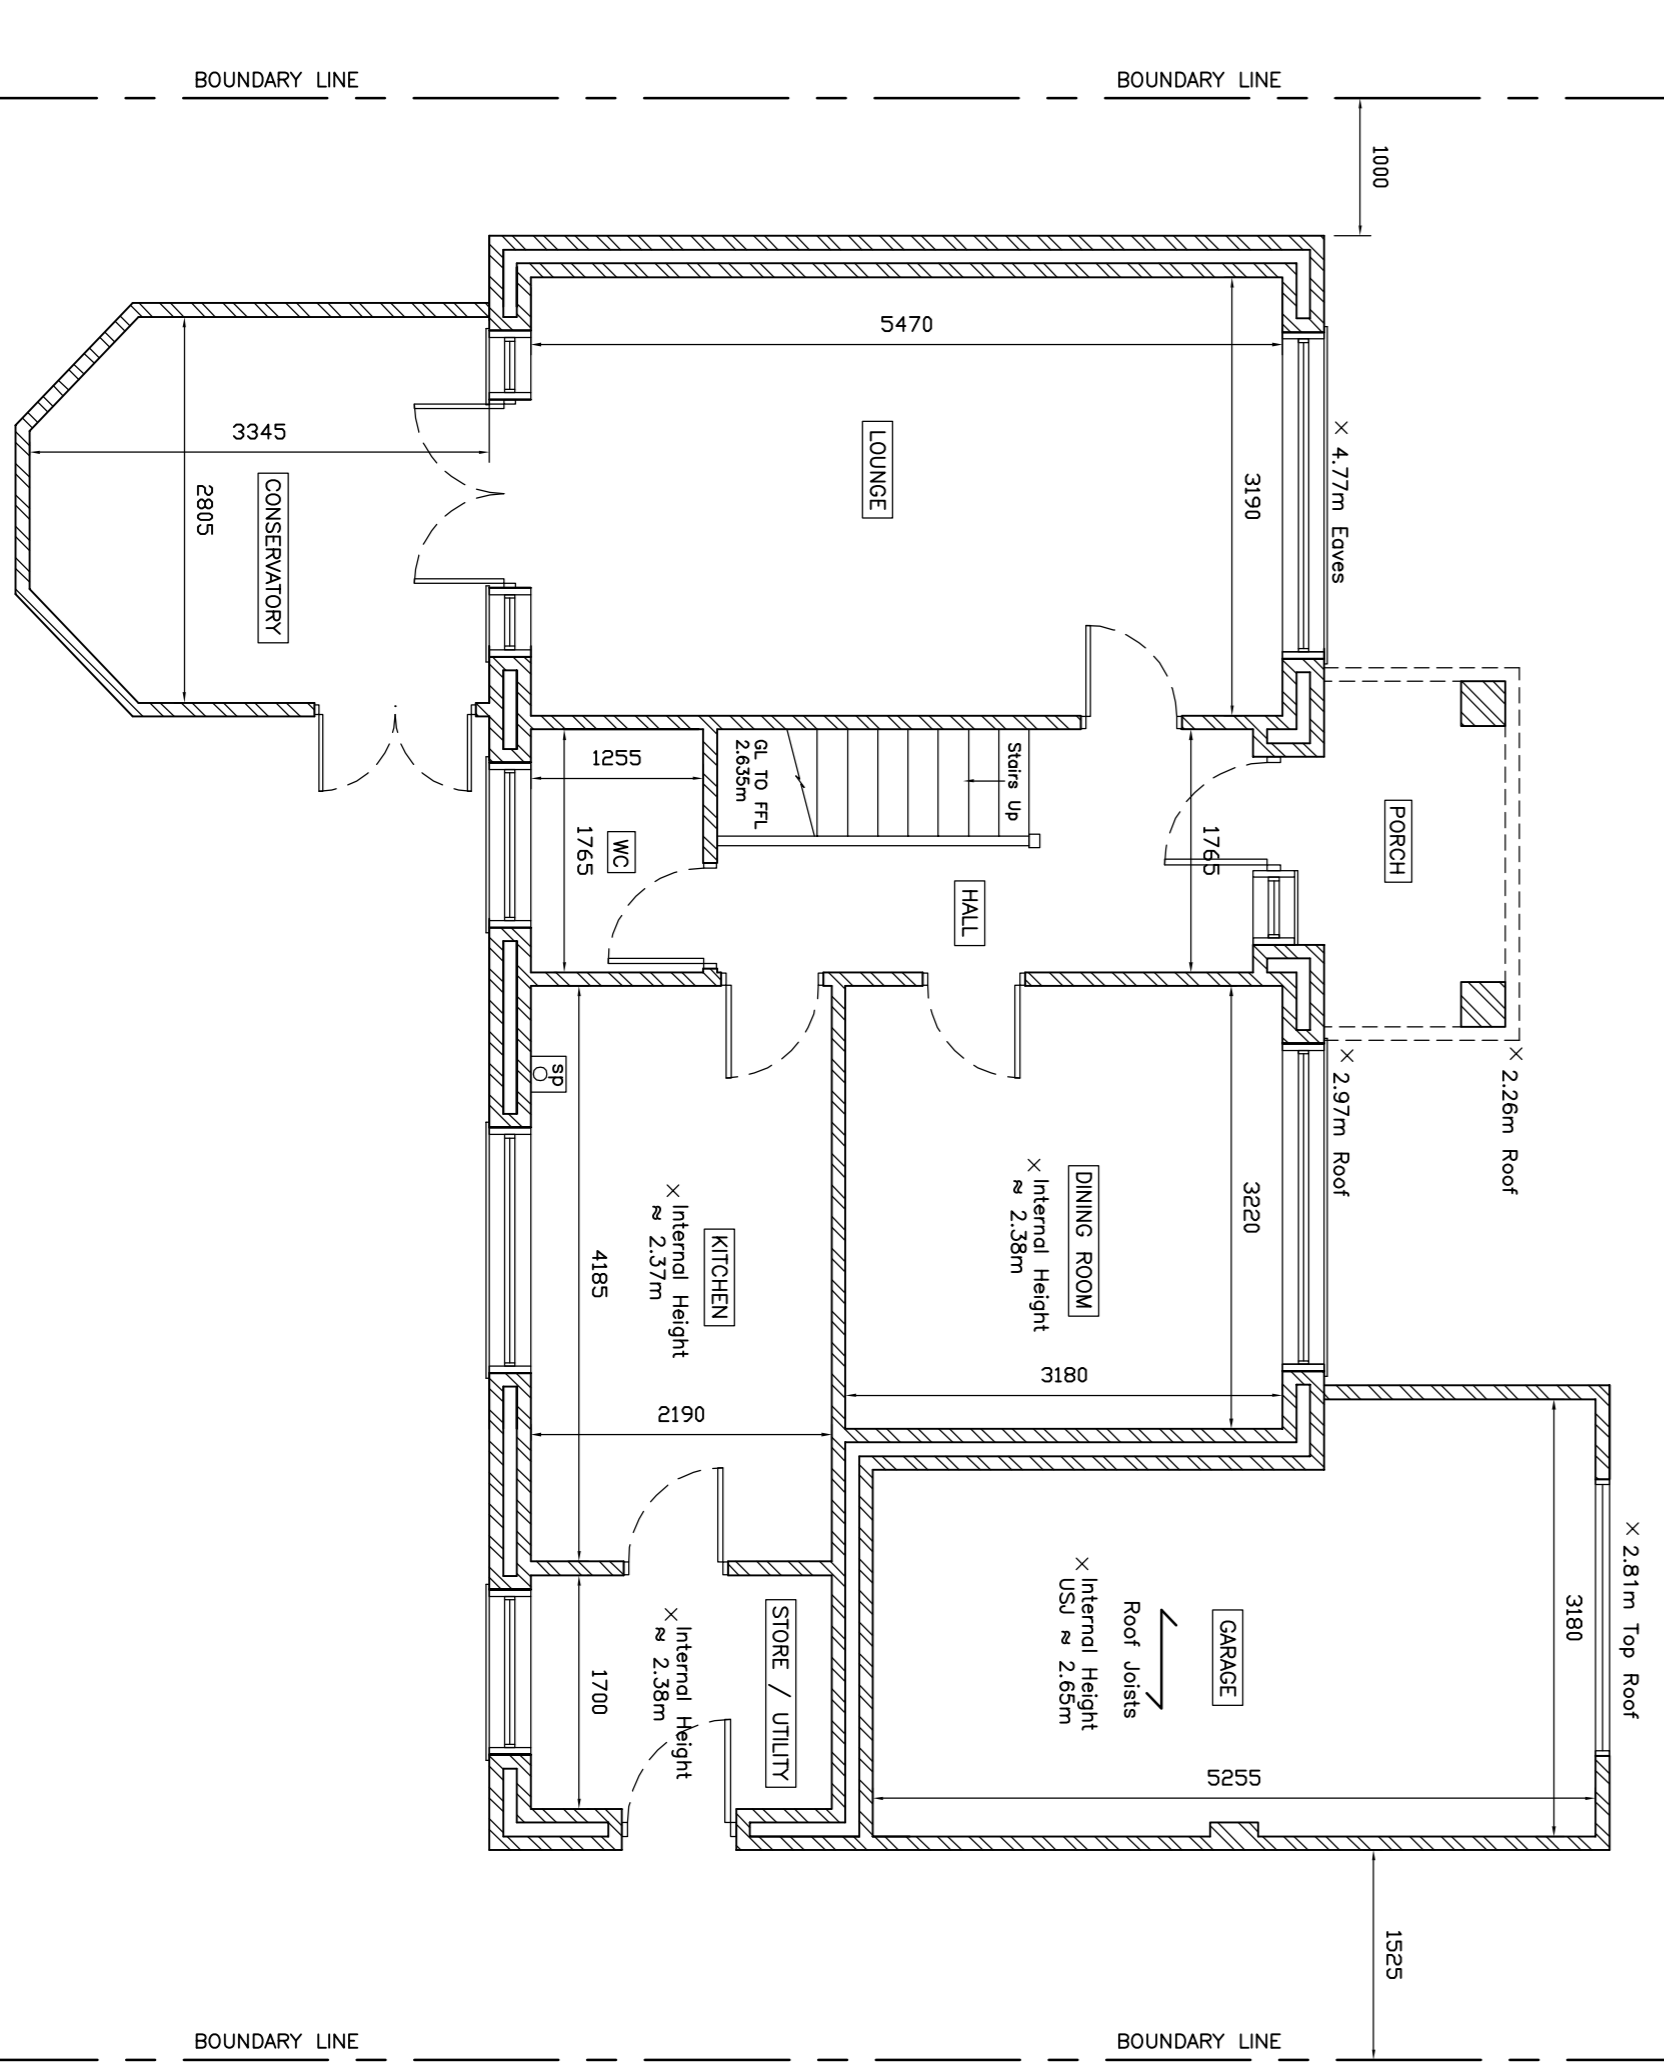


EXISTING GROUND FLOOR PLAN
Scale 1:50

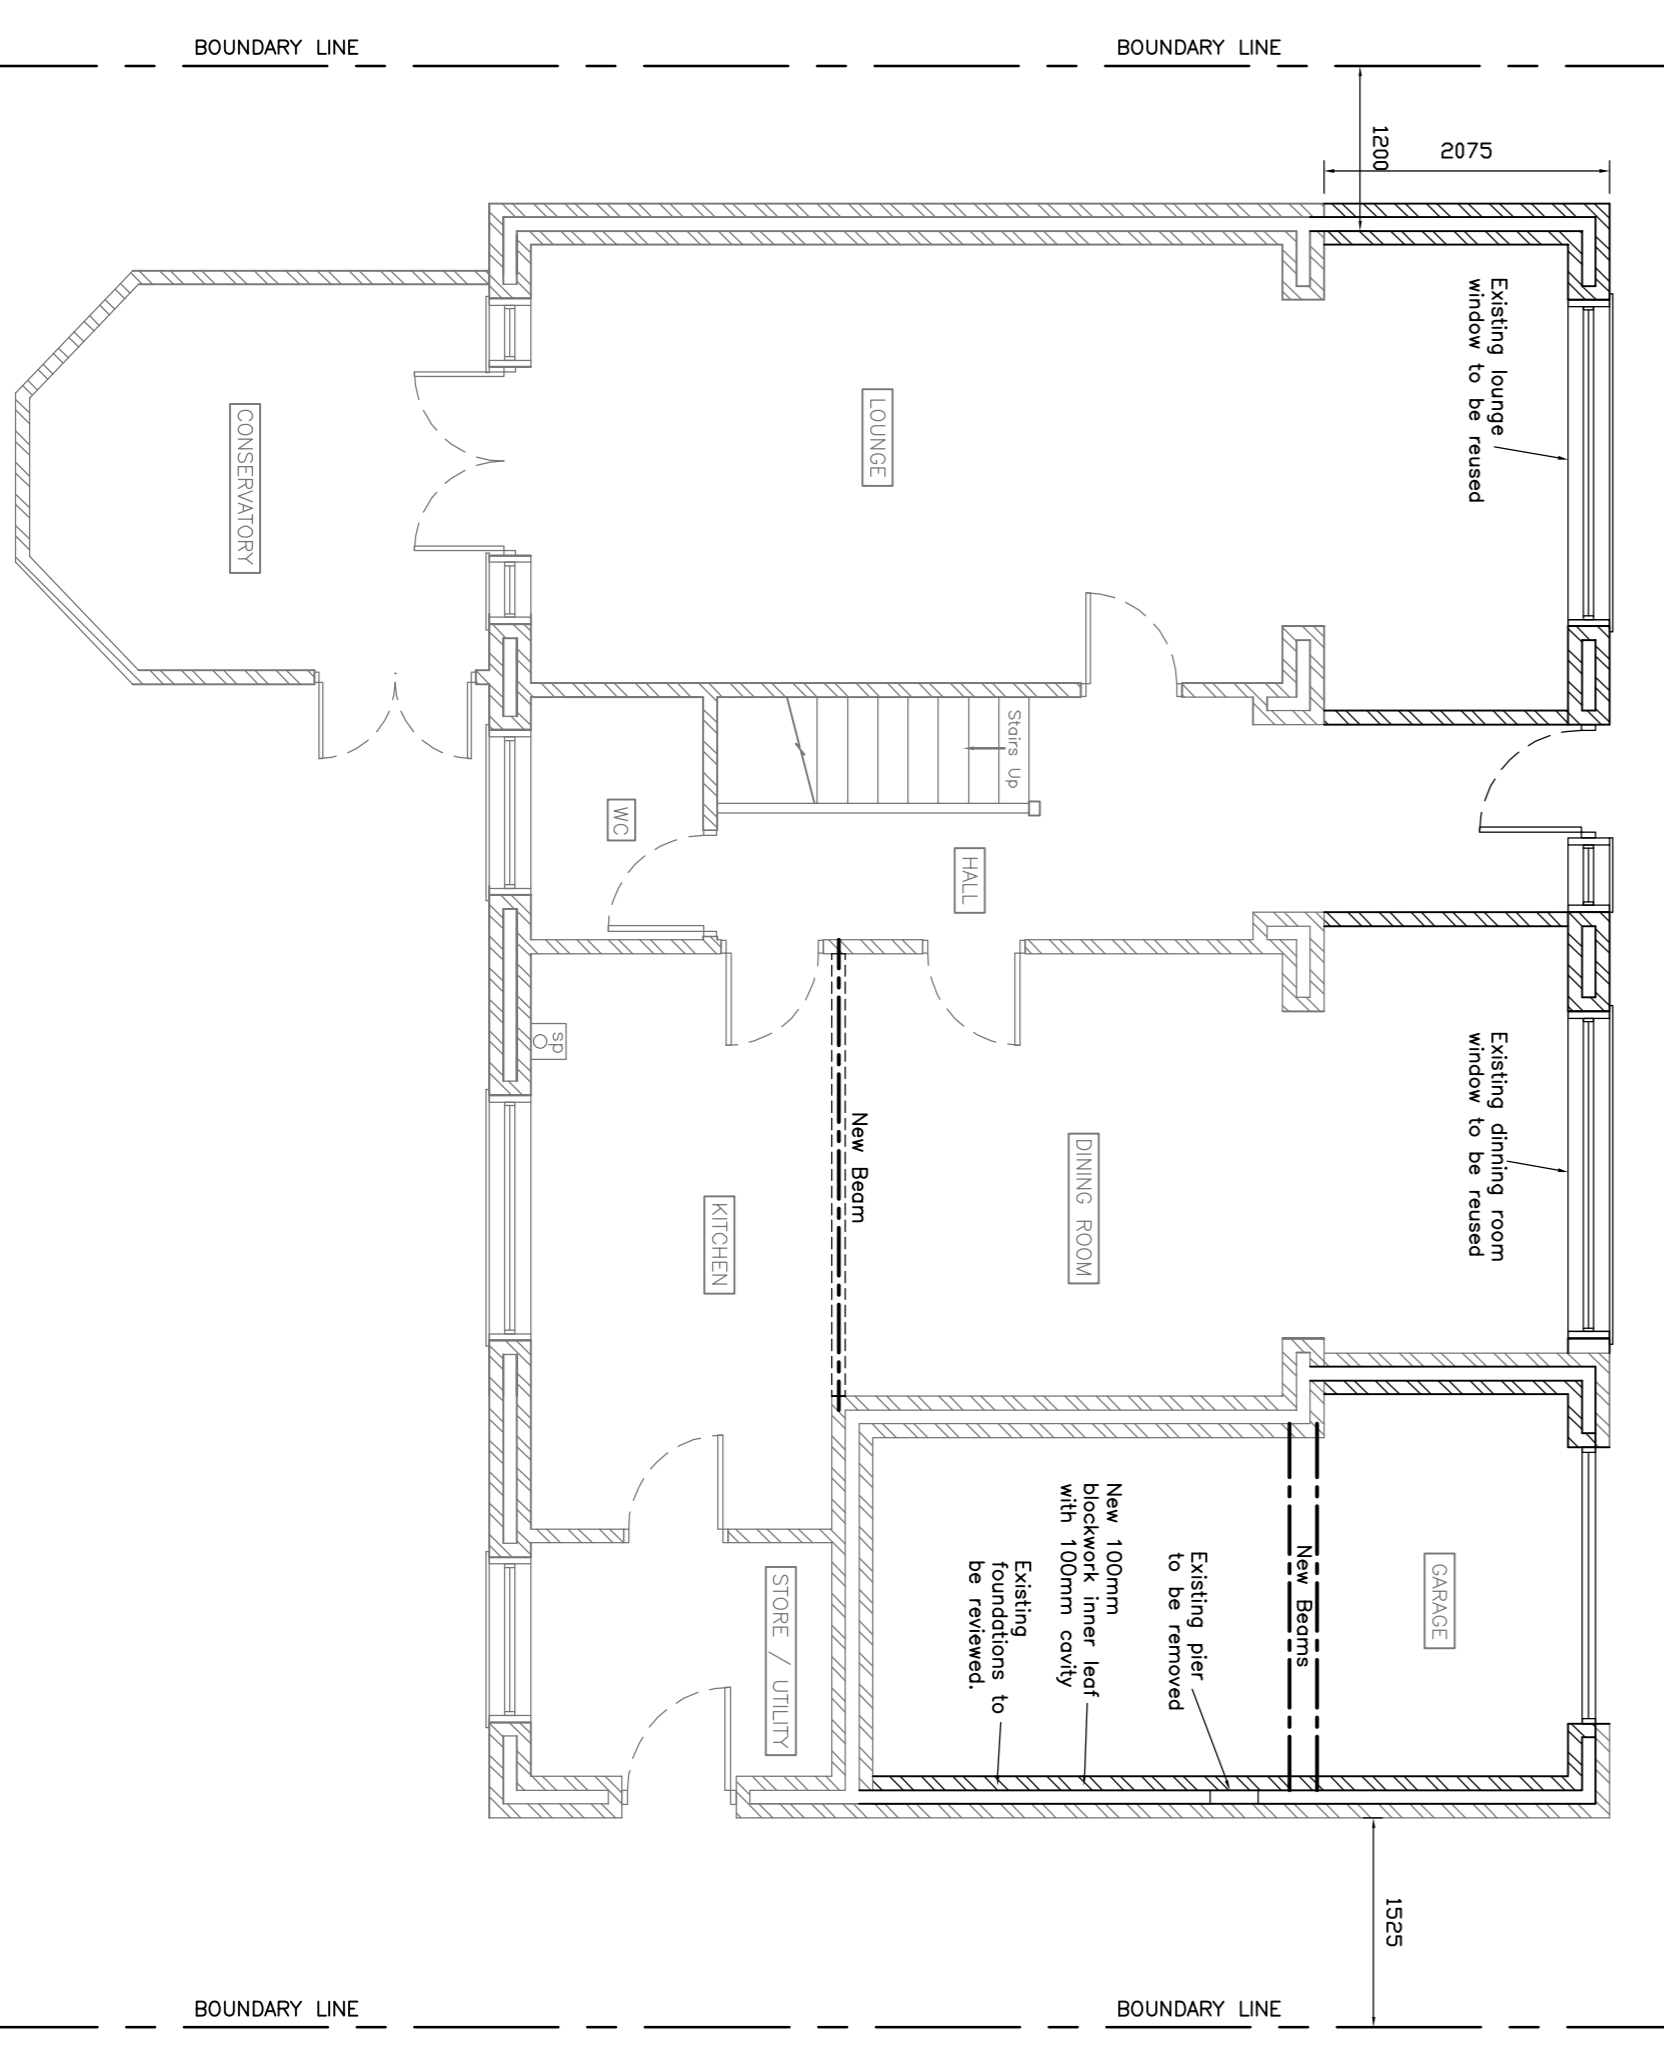

PROPOSED GROUND FLOOR PLAN
Scale 1:50

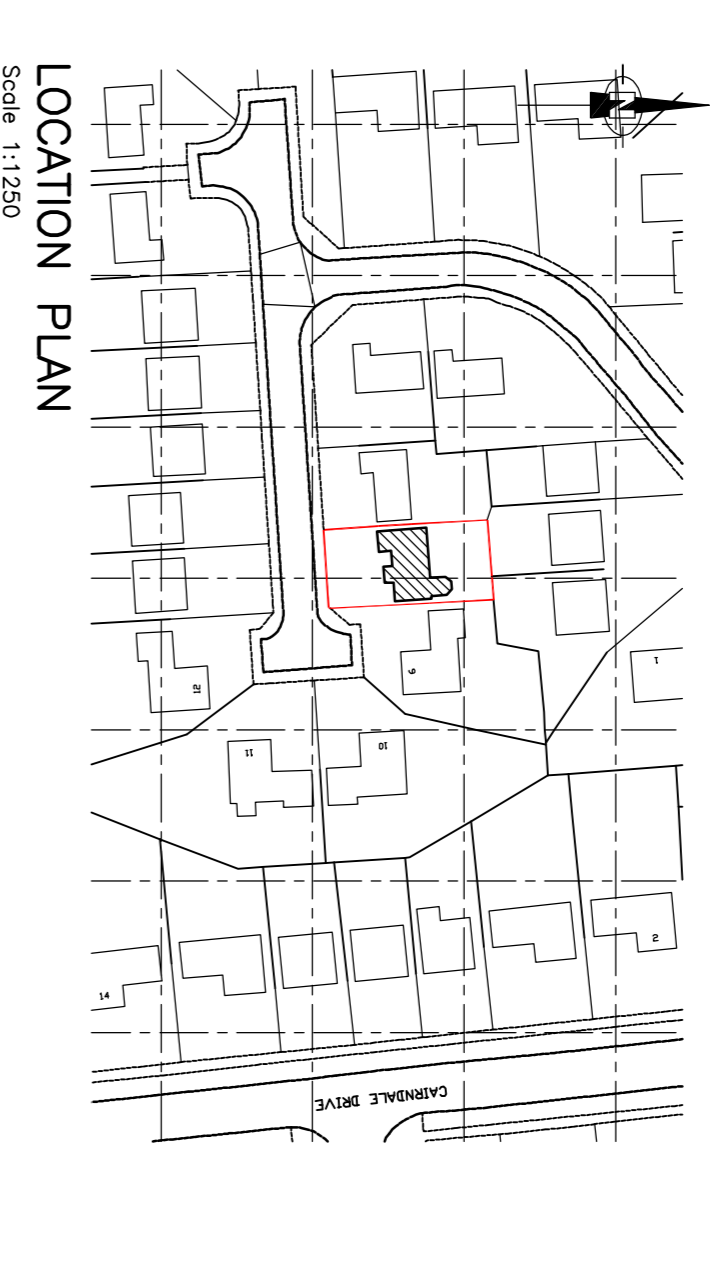

LOCATION PLAN
Scale 1:1250

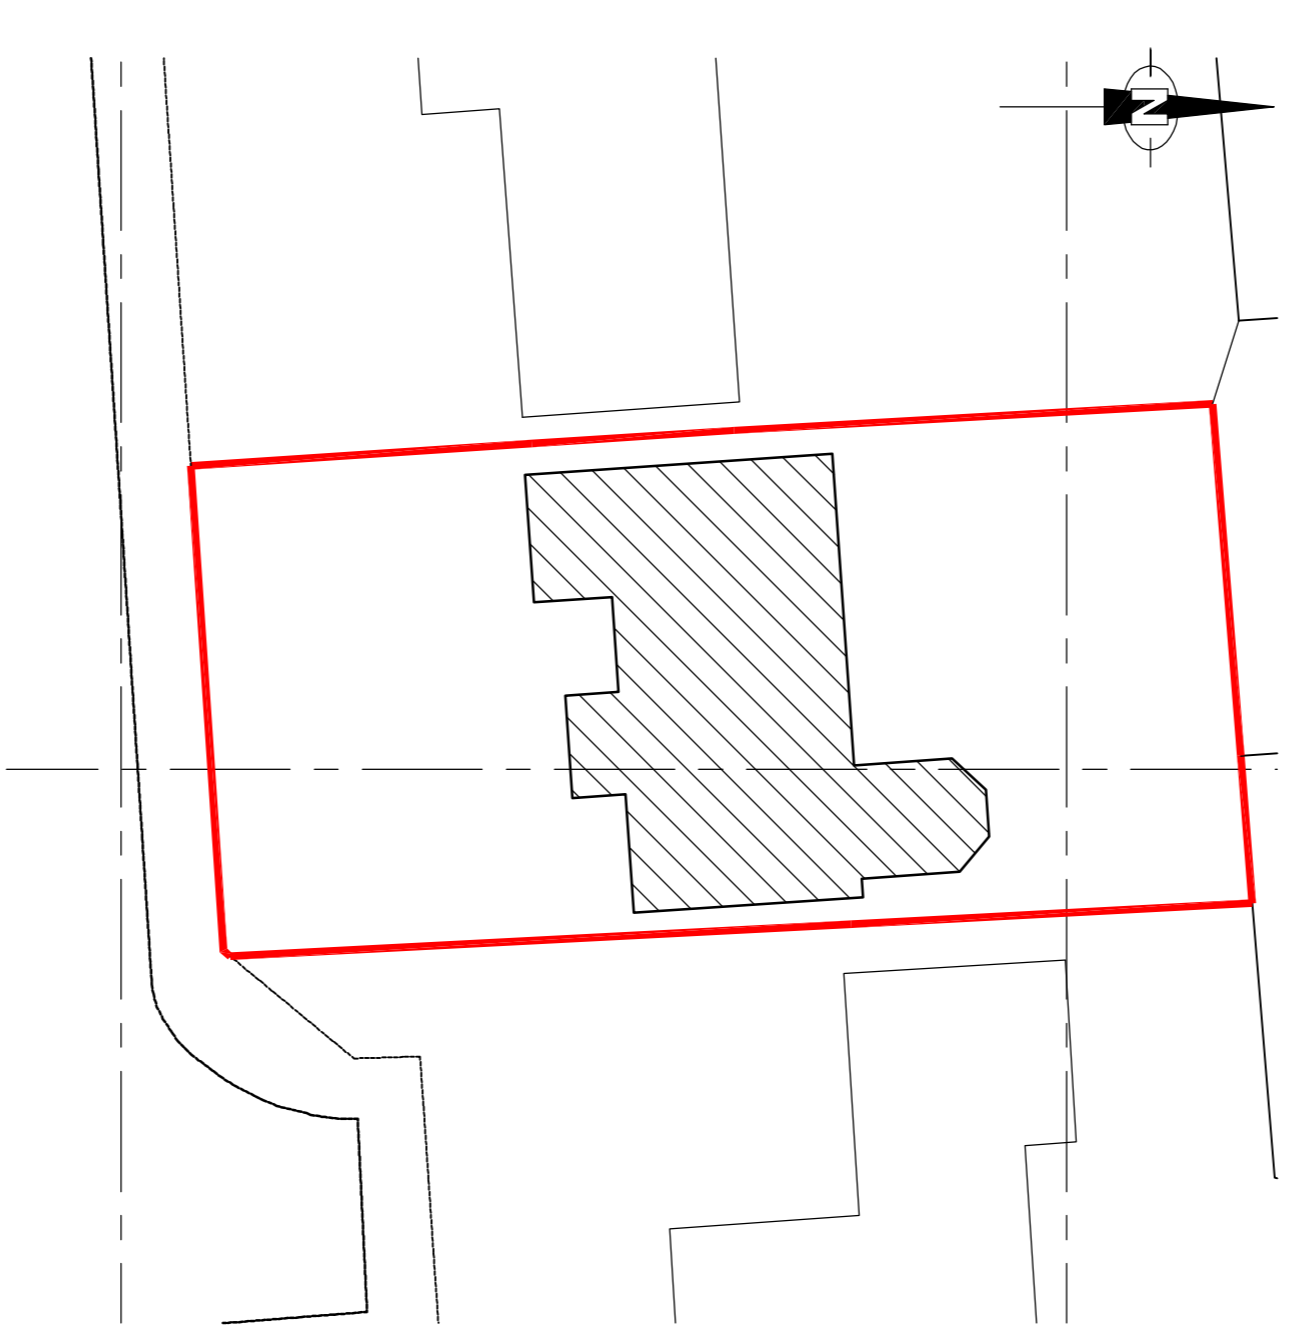

SITE PLAN
Scale 1:200

GENERAL NOTES:
This drawing to be read in conjunction with all other drawings and documentation relating to this project.
Figured dimensions take preference over scaled dimensions.
ROOF:
This to match existing in style and colour and to the approval of the LA Planning Department.
WALLS:
Brickwork walls with cross of render to match existing in style and colour and to the approval of the LA Planning Department.
WINDOWS:
White uPVC windows to match existing in style and colour and to the approval of the LA Planning Department.

| REV | DESCRIPTION | DATE | BY |
|-----|-------------|------|----|
| | | | |

THE COPYRIGHT OF THIS DRAWING AND DESIGN IS OWNED BY T&S DESIGN SERVICES. ANY WAY WITHOUT THE WRITTEN APPROVAL OF T&S DESIGN SERVICES.

CLIENT: _____

PROJECT: _____

TITLE: **PREVIEW ONLY**

T&S Design Services
24 POPPYFIELD COTTAGE, BRESTON, MK40 0BT
Tel: 07974 772 456
Email: info@tandsdesignservices.co.uk

| CHECKED | DATE | DRAWN | SCALE |
|---------|------|-------|-------|
| | | | |

| PROJECT No. | DRAWING No. | AS SHOWN | REV |
|-------------|-------------|----------|-----|
| | | | |